


PARKLETS SCHEDULE			
NAME	SIZE	FURNISHING STYLE	ASSOCIATED BUSINESSES
A	15.0M X 3.0M	Alcove Style - Temporary seating with shade	Nguyen Hot Bread
B	15.0M X 3.0M	Dining	Broke Rice Vietnamese Restaurant, Gong Cha and Ma La Tang

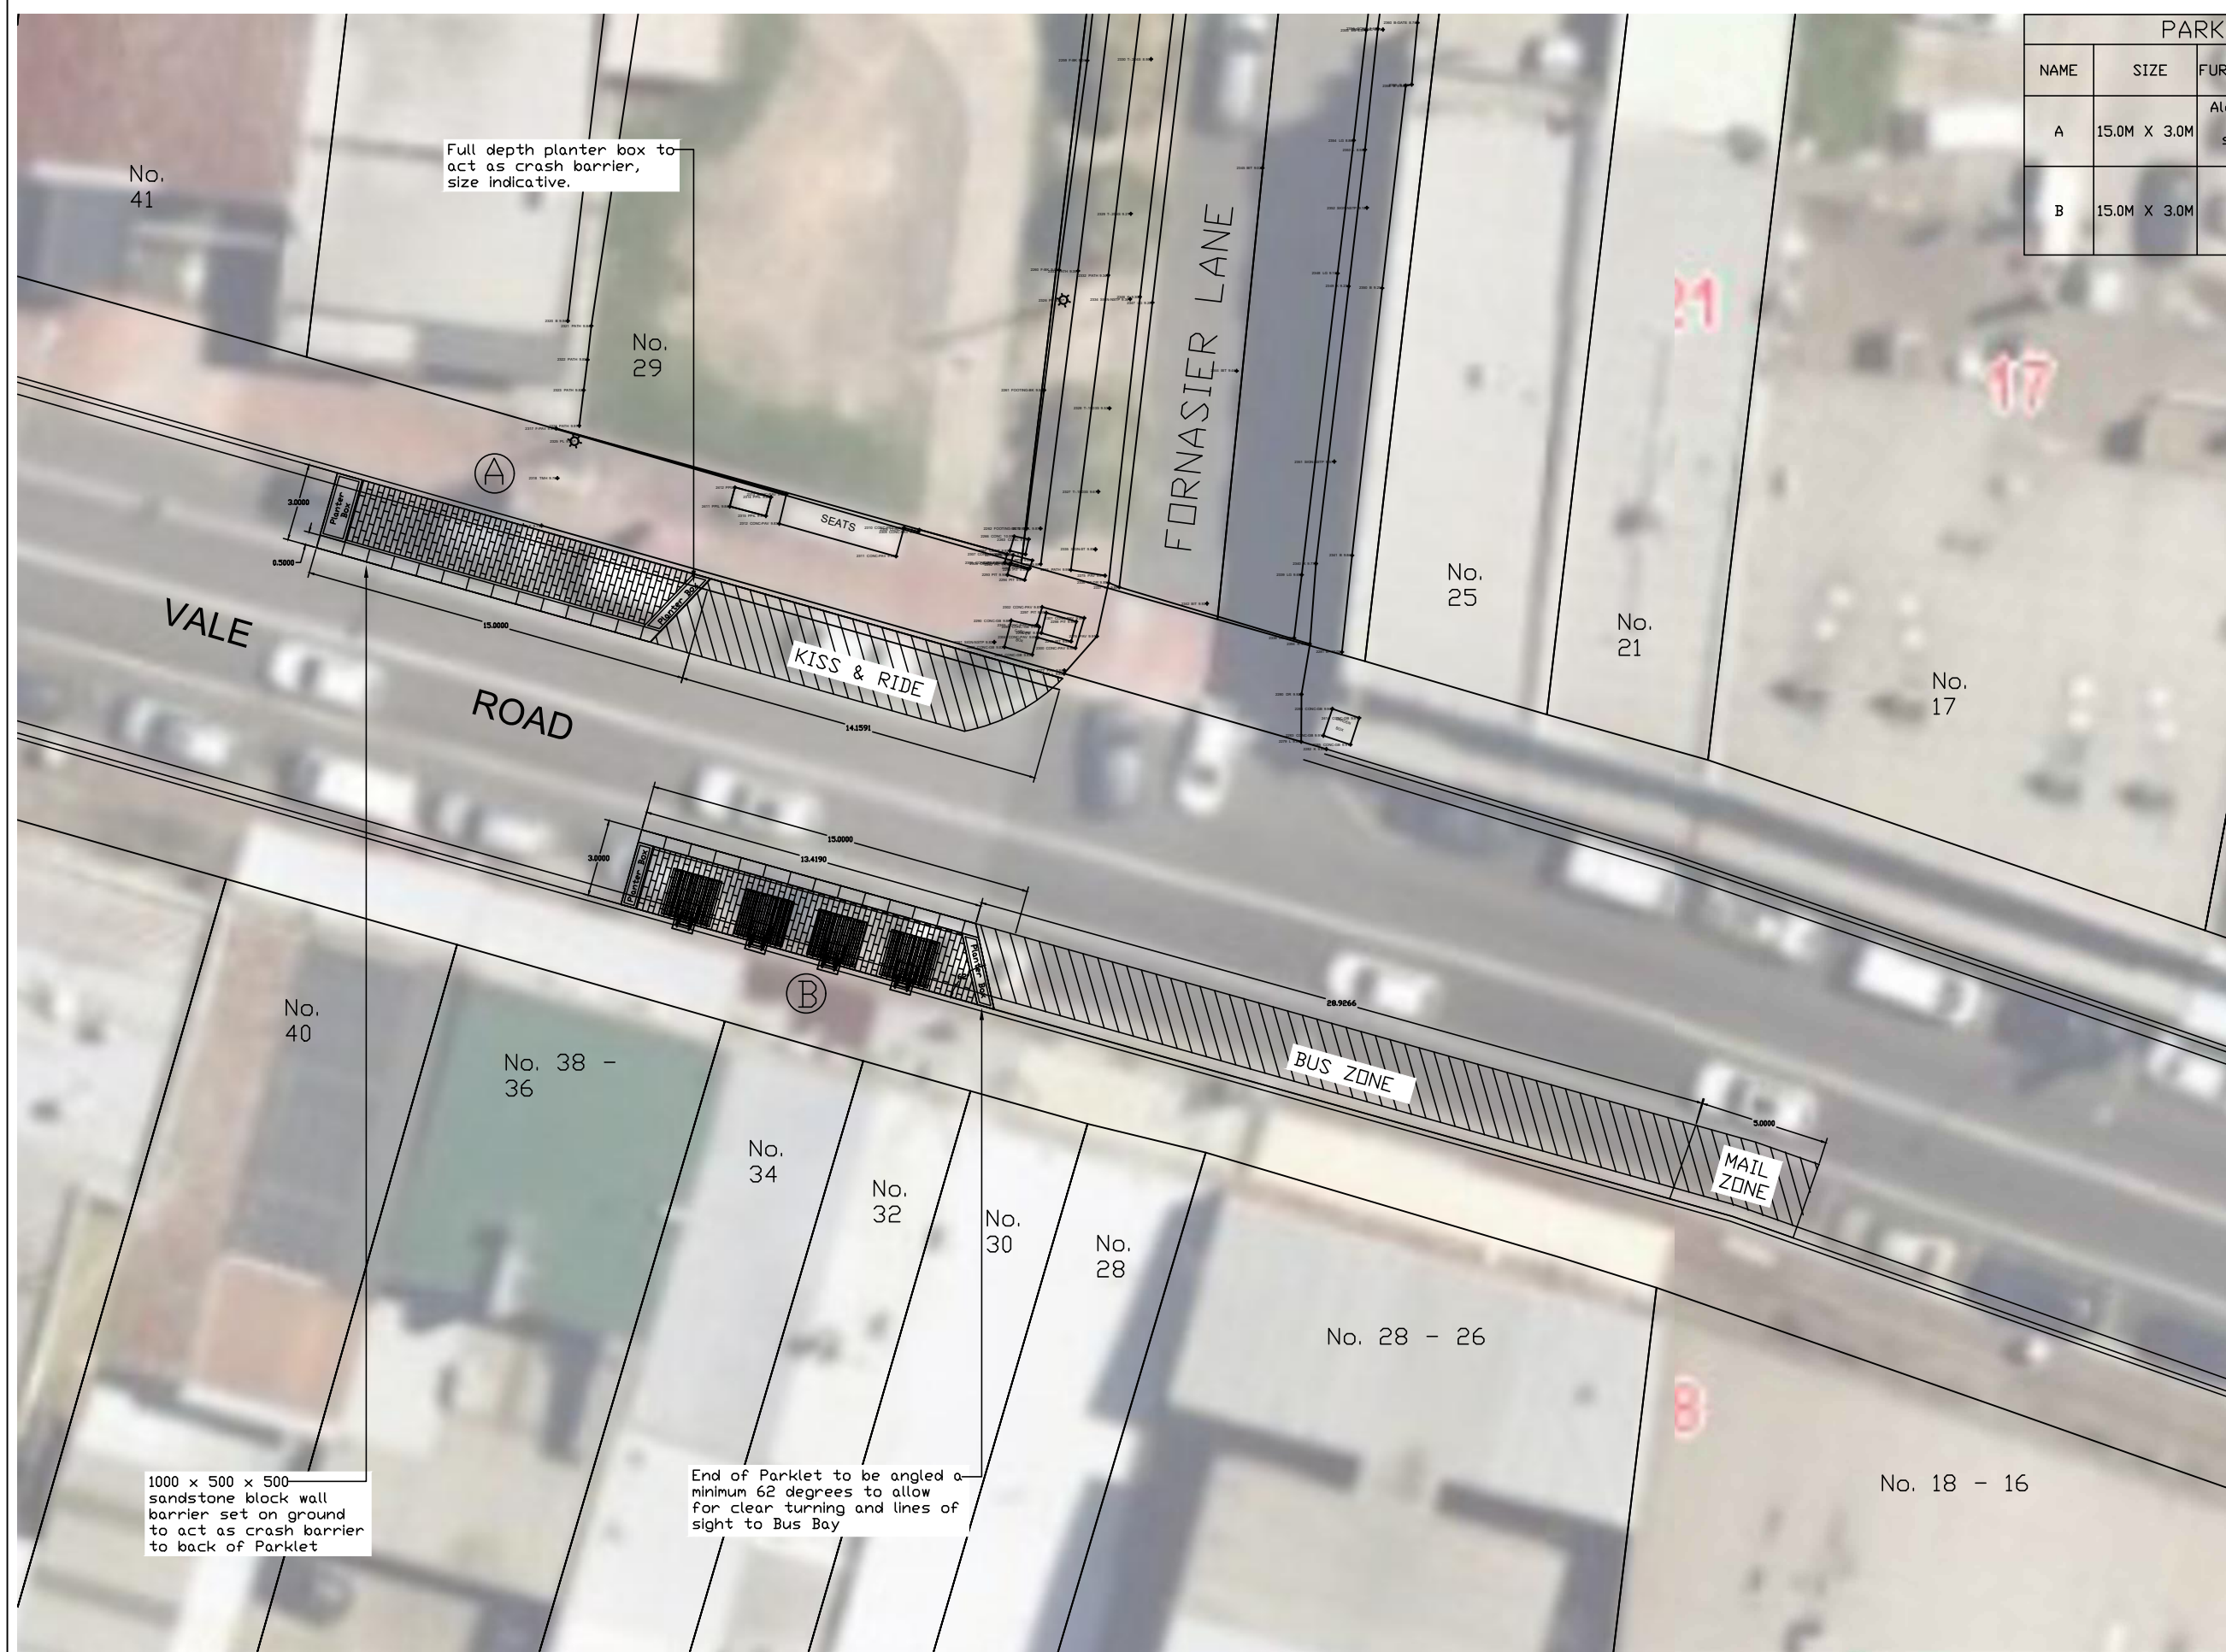

LEGEND

- Parklet floor treatment (timber)
- Existing 'No parking' zones
- Accessible picnic table - TBC
- 500 x 500 x 1000 Sandstone block as traffic barrier
- Parklet name

NOTES

- Location of Parklets to be confirmed by Traffic Engineers, however, are flexible to be repositioned and configured.
- Configuration and furniture within the Parklet is to be confirmed upon engagement.
- Ends of Parklets to be angled where required by Traffic Engineers to prevent clipping, allow for turning circles of vehicles and provide line of sight.
- All Parklets to be barricaded on all sides to prevent collision.

No.	REVISION	DATE	INIT'S
A	DRAFT CONCEPT	03.10.23	K.B.
B.			
C.			

INITIALS	DATE
SAFETY AUDIT:	
SURVEYED: B.R.C.	09.23
DESIGN: K.B.	09.23
DRAWN: K.B.	10.23
CHECKED:	

OBJECTIVE FILE: 12/123456

FAIRFIELD CITY COUNCIL

HER WAY SAFER CITIES
CANLEY VALE STATION AND
SURROUNDING AREAS


PLAN No. 2023LP-PL/01
SHEET No. PL01
REV. No. A

ACAD: G:\Landscape Design\ACAD\Project 2023\Other\Her Way - Safer
FILE: C:\Users\K.B.\Desktop\Projects\2023\12_11_Canley Vale
Road_Parklets_REV.dwg

DATUM: A.H.D. SCALE: 1:250 @A3 PAGE SIZE: A3

RECOMMENDED FOR APPROVAL DATE: _____

APPROVED DATE: _____

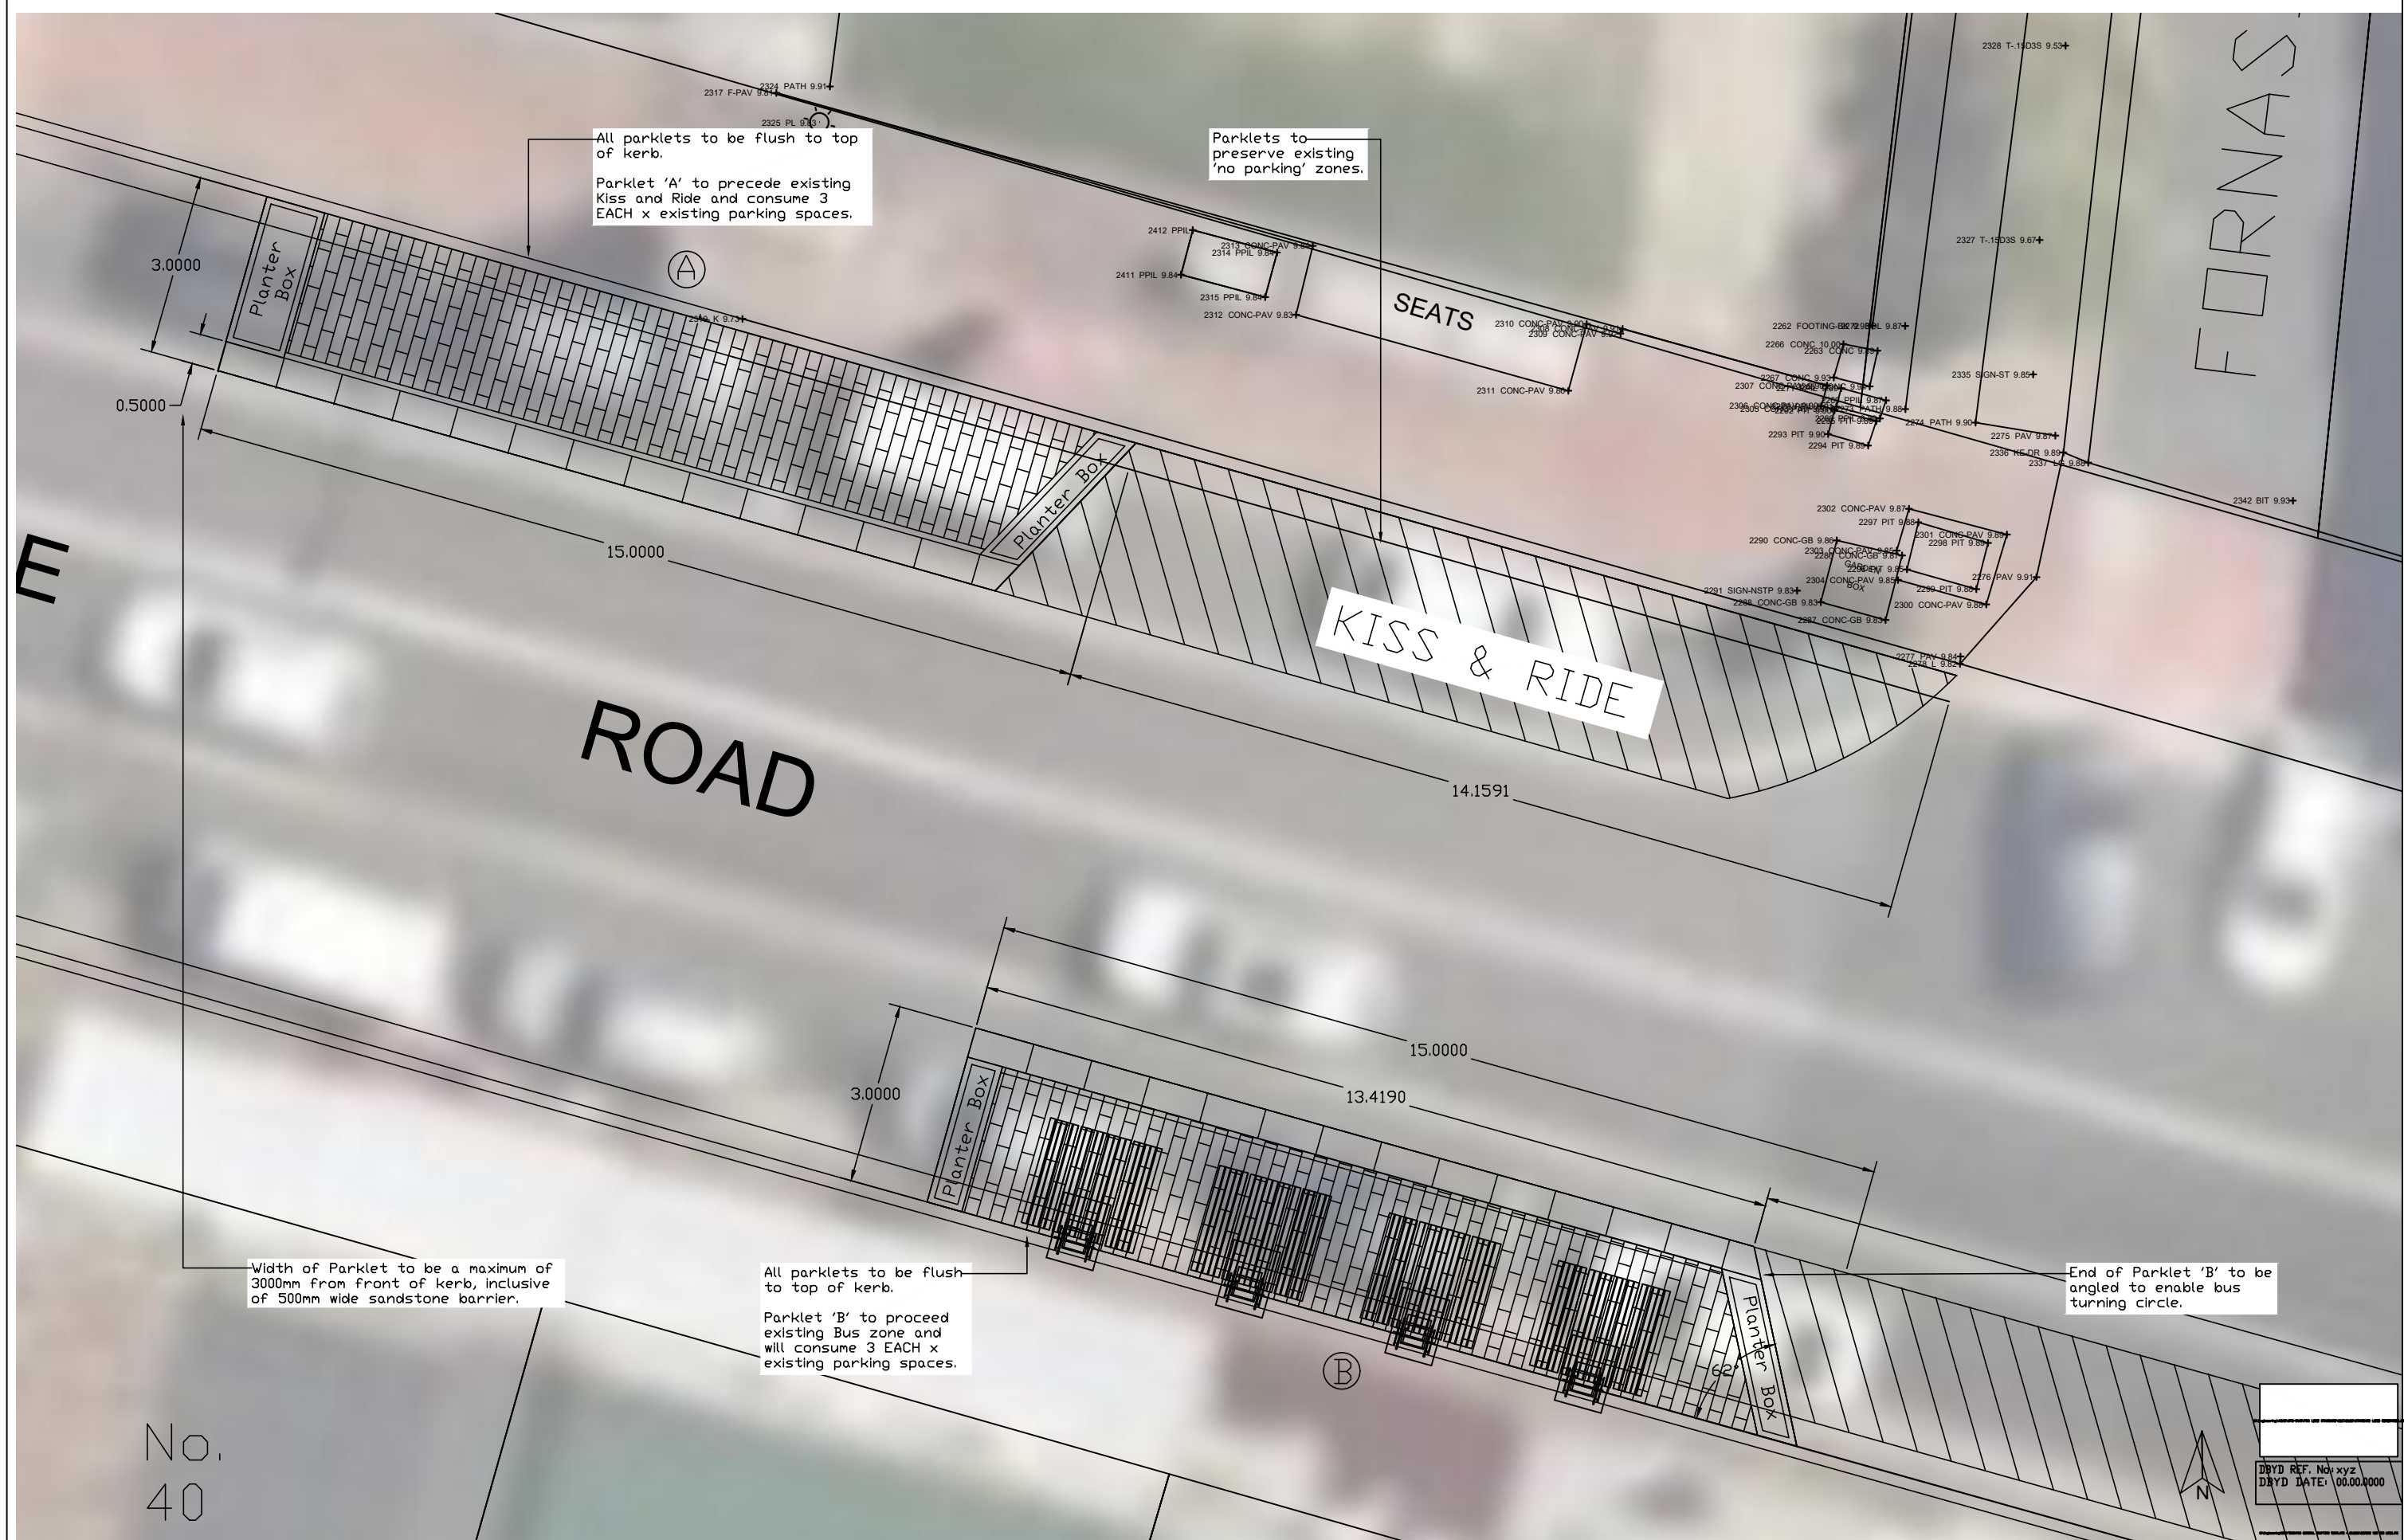

No.
40

DBYD REF. No: xyz
DBYD DATE: 00.00.0000

OBJECTIVE FILE: 12/123456

- NOTES**
- Location of Parklets to be confirmed by Traffic Engineers, however, are flexible to be repositioned and configured.
 - Configuration and furniture within the Parklet is to be confirmed upon engagement.
 - Ends of Parklets to be angled where required by Traffic Engineers to prevent clipping, allow for turning circles of vehicles and provide line of sight.
 - All Parklets to be barricaded on all sides to prevent collision.

No.	REVISION	DATE	INIT'S	ACAD	FILE	DATUM	SCALE	PAGE SIZE
A	DRAFT CONCEPT	03.10.23	K.B.	ACAD	\\Landscape Design\ACAD\Project 2023\Other\Her Way - Safer Cities\Landscape Plans\Parklets\2023 12 11 Canley Vale Road_Parklets_REV.dwg	A.H.D.	1:100 @A3	A3
B.				RECOMMENDED FOR APPROVAL				
C.				APPROVED				

INITIALS	DATE
SAFETY AUDIT:	
SURVEYED: B.R.C.	09.23
DESIGN: K.B.	09.23
DRAWN: K.B.	10.23
CHECKED:	

FAIRFIELD CITY COUNCIL

HER WAY SAFER CITIES
CANLEY VALE STATION AND
SURROUNDING AREAS

PARKLET SETOUT PLAN

PLAN No.
2023LP-PL/02

SHEET No.
PL02

REVN. No.
A