



PROPOSED AREA OF WORKS

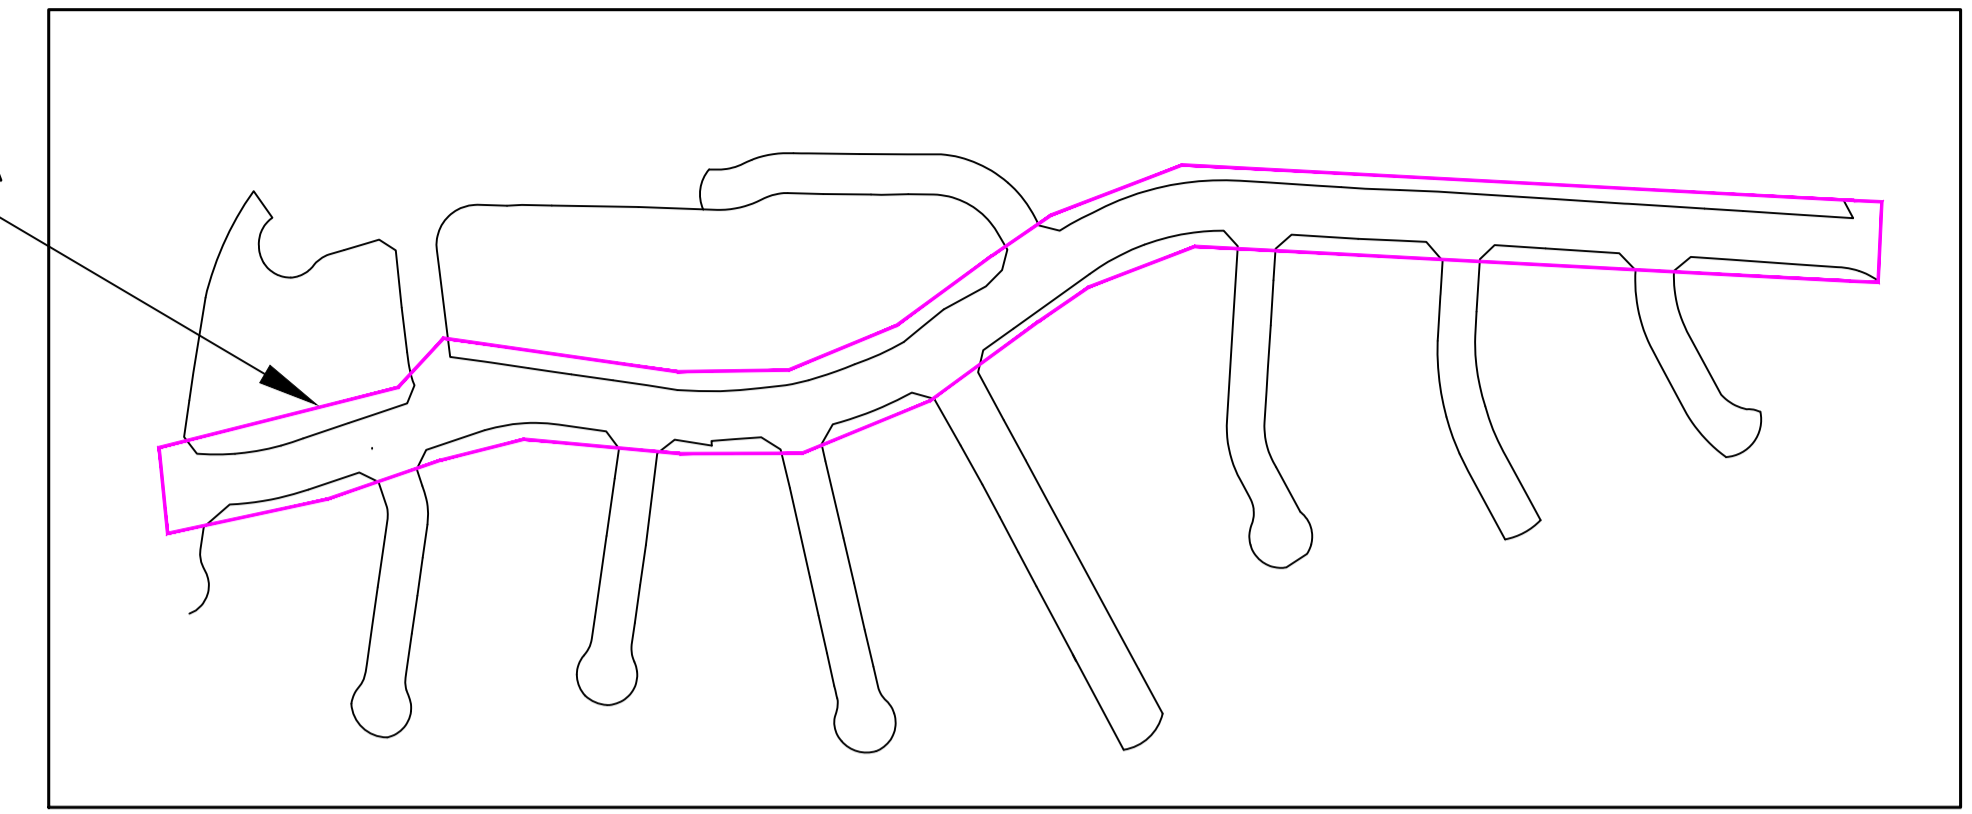

LOCALITY SKETCH

NOT TO SCALE

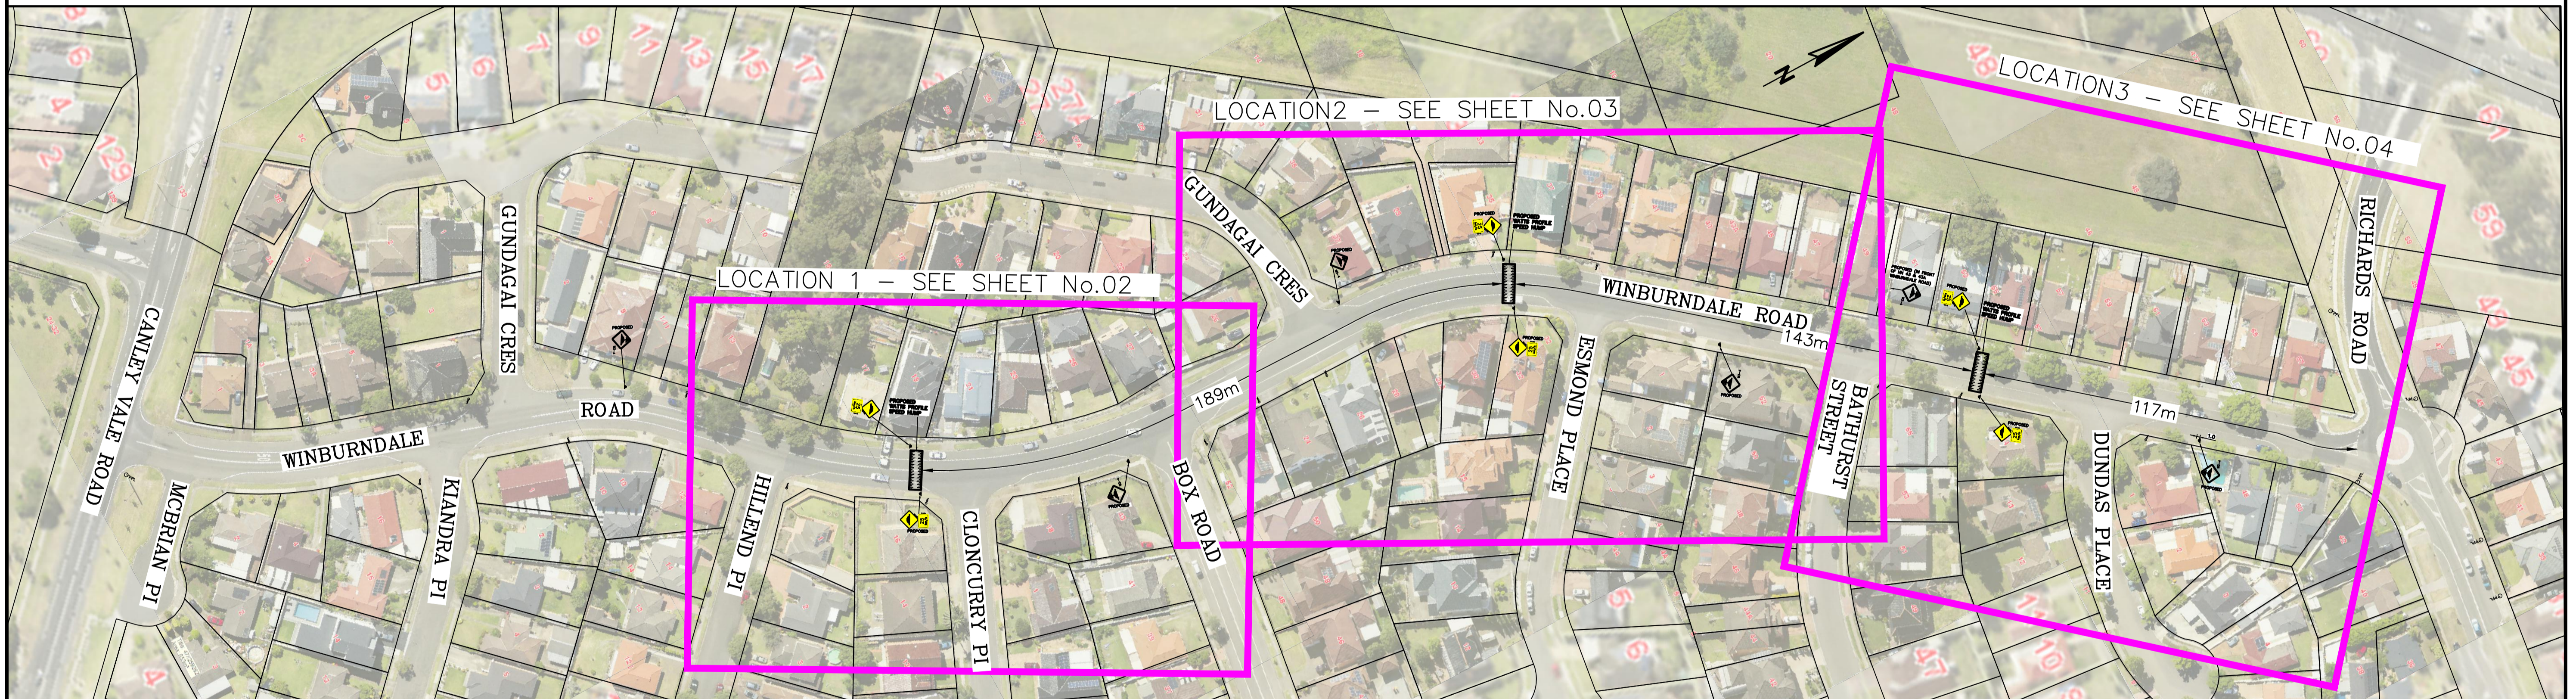

OVERALL LOCATION PLAN

SCALE: 1:1000 @ A1

DBYD REF. No.: -
DBYD DATE: -



OBJECTIVE FILE:24/21859

No.	REVISION	DATE	INIT'S	INITIALS	DATE

ACAD 6:\Engineering\ACAD\2024 - 2025\MPL\TM2501 - Winburndale Road, Wakeley
Traffic Calming Devices\Winburndale Road, Wakeley Concept 1-Public
Consultation.dwg

DATUM: A.H.D. SCALE: AS SHOWN PAGE SIZE:A1

RECOMMENDED FOR APPROVAL DESIGN SERVICES CO-ORDINATOR DATE:

APPROVED DESIGN SERVICE MANAGER DATE:

SAFETY AUDIT: -

SURVEYED: -

DESIGN: H.M.D. 04.24

DRAWN: R.E. 04.24

CHECKED:

FAIRFIELD CITY COUNCIL

PROPOSED TRAFFIC CALMING DEVICES


WINBURNDALE ROAD, WAKELEY

OVERALL LOCATION PLAN

PLAN No. **TM831**

SHEET No. 01

REV. No.

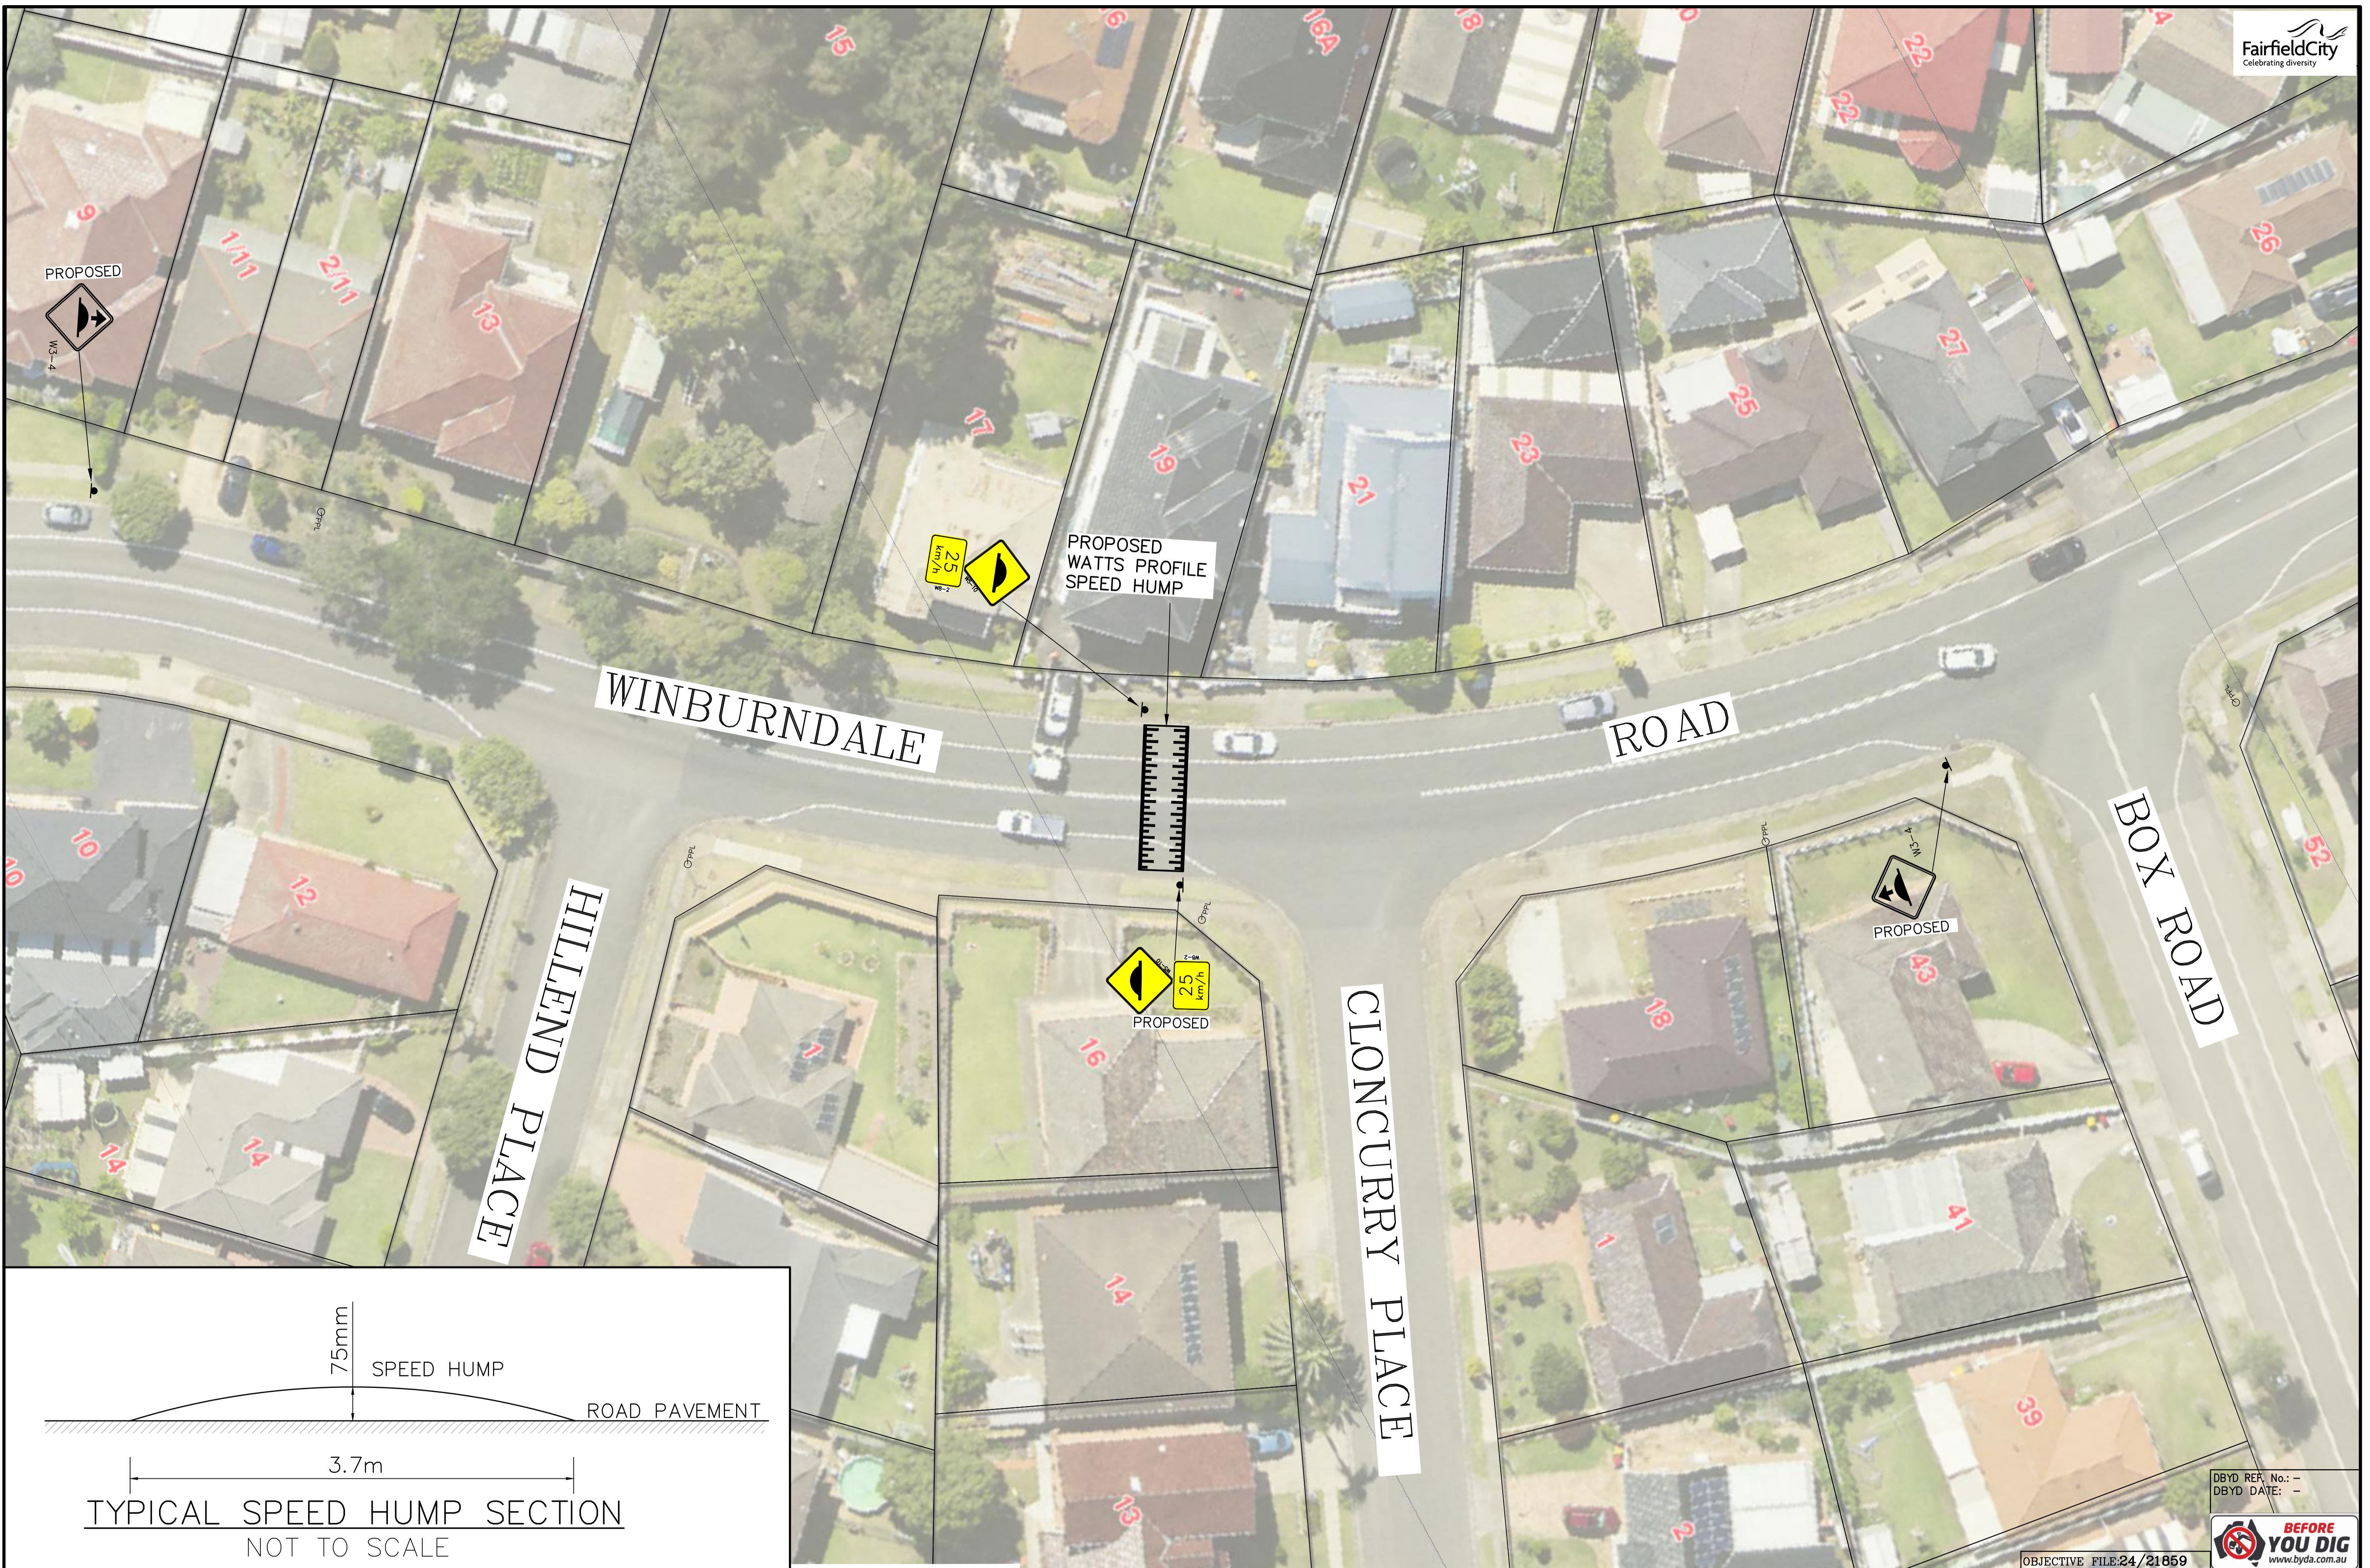

PROPOSED
WATTS PROFILE
SPEED HUMP

PROPOSED




WS-4



PROPOSED



PROPOSED

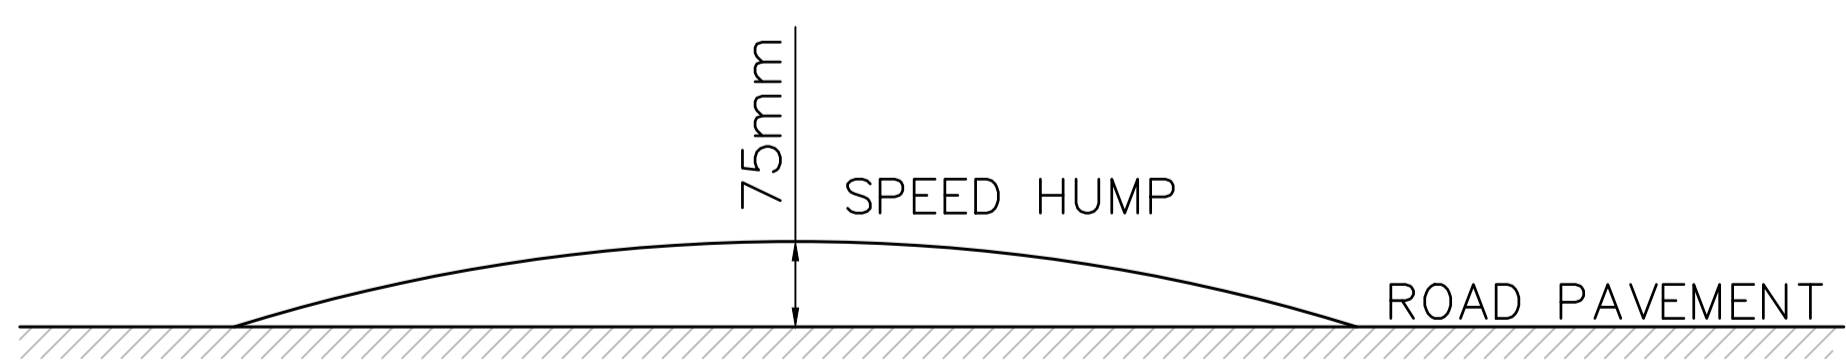

TYPICAL SPEED HUMP SECTION
NOT TO SCALE

DBYD REF. No.: -
DBYD DATE: -



OBJECTIVE FILE:24/21859

No.	REVISION	DATE	INIT'S

ACAD 6: \Engineering\ACAD\2024 - 2025\MPL\TM2501 - Winburndale Road, Wakeley
FILE Traffic Calming Devices\Winburndale Road, Wakeley Concept 1-Public
Consultation.dwg

DATUM: A.H.D. SCALE: 1:250 PAGE SIZE:A1

RECOMMENDED FOR APPROVAL DESIGN SERVICES CO-ORDINATOR DATE:

APPROVED DESIGN SERVICE MANAGER DATE:

INITIALS	DATE
SAFETY AUDIT:	
SURVEYED:	
DESIGN: H.M.D.	04.24
DRAWN: R.E	04.24
CHECKED:	



FAIRFIELD CITY COUNCIL

PROPOSED TRAFFIC CALMING DEVICES
WINBURNDALE ROAD, WAKELEY

CONCEPT PLAN-LOCATION 1

PLAN No.
TM831

SHEET No. REVN. No.
02

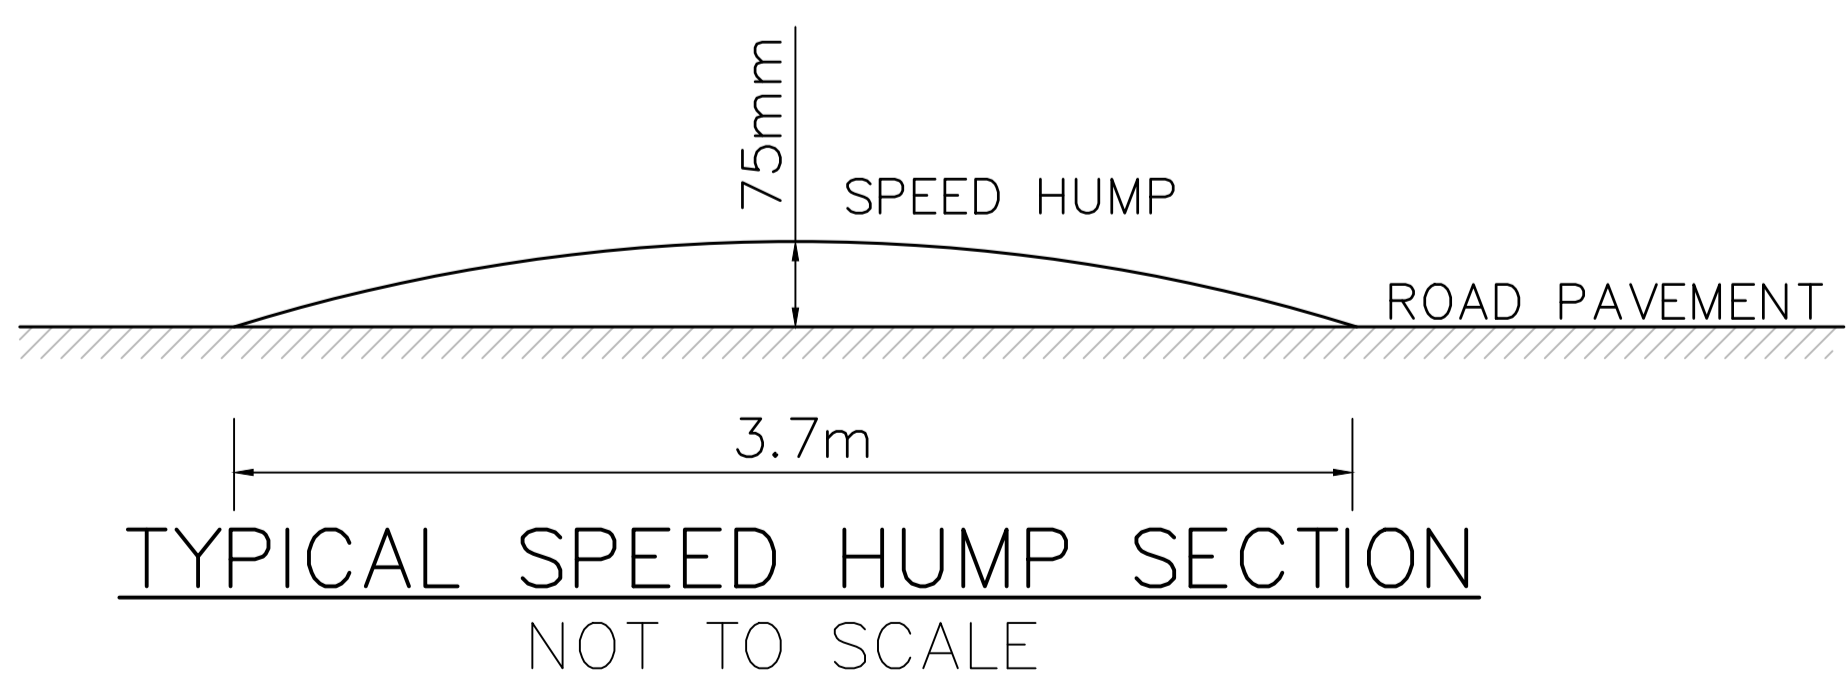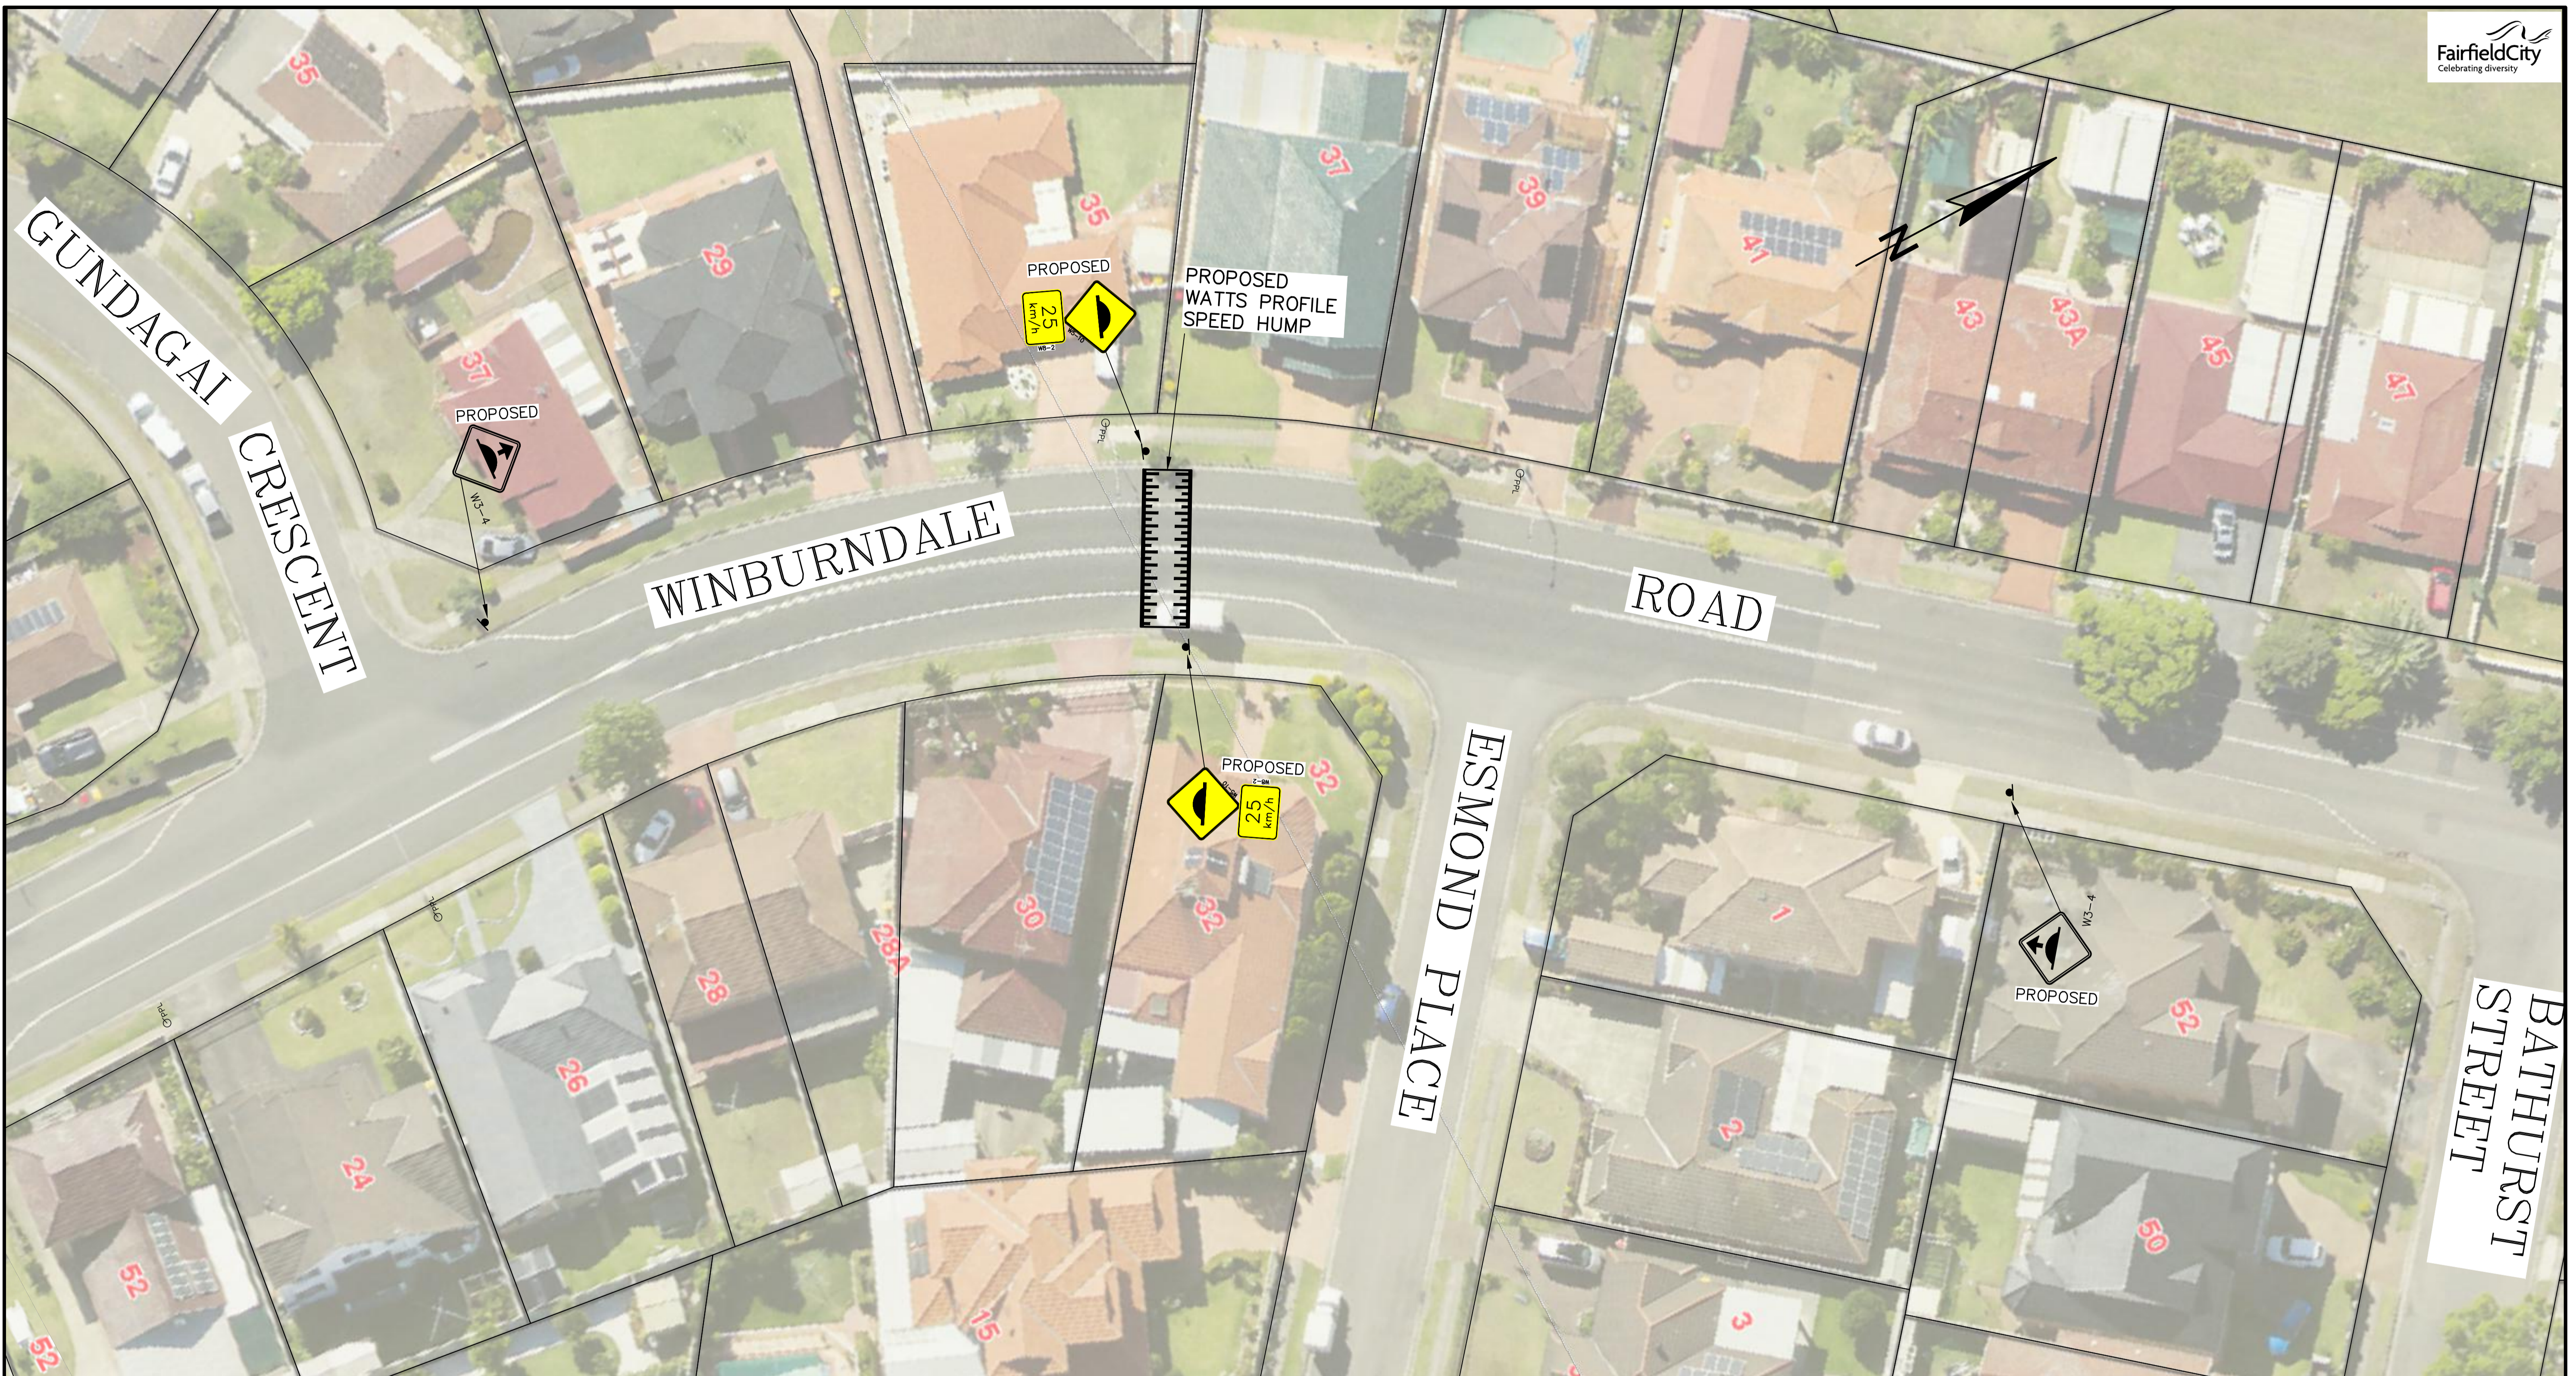

DBYD REF. No.: -
DBYD DATE: -



OBJECTIVE FILE: 24/21859

No.	REVISION	DATE	INIT'S

ACAD: G:\Engineering\ACAD\2024 - 2025\MPL\2501 - Winburndale Road, Wakeley	INITIALS	DATE
FILE: Traffic Calming Devices\Winburndale Road, Wakeley Concept 1-Public Consultation.dwg	SAFETY AUDIT:	
DATUM: A.H.D. SCALE: 1:250 PAGE SIZE: A1	SURVEYED: -	
RECOMMENDED FOR APPROVAL	DESIGN: H.M.D. 04.24	
DESIGN SERVICES CO-ORDINATOR DATE:	DRAWN: R.E. 04.24	
APPROVED	CHECKED:	
DESIGN SERVICE MANAGER DATE:		



FAIRFIELD CITY COUNCIL

PROPOSED TRAFFIC CALMING DEVICES
WINBURNDALE ROAD, WAKELEY

CONCEPT PLAN-LOCATION 2

PLAN No. **TM831**

SHEET No. **03** REVN. No. **03**

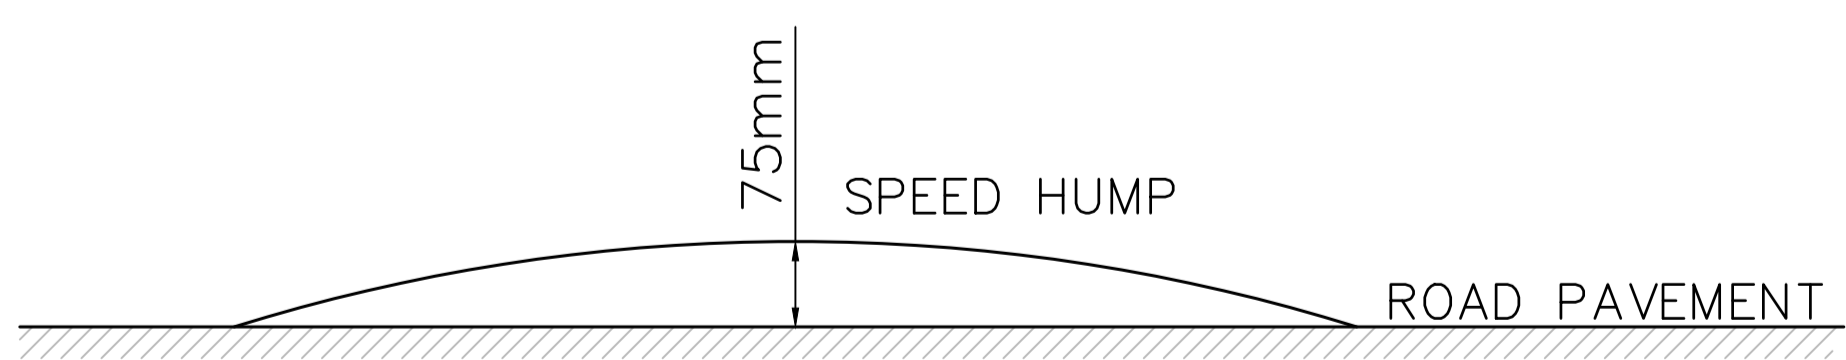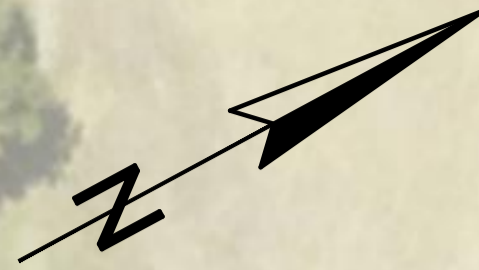

TYPICAL SPEED HUMP SECTION
NOT TO SCALE

DBYD REF. No.:
DBYD DATE: -



OBJECTIVE FILE 24/21859

No.	REVISION	DATE	INIT'S

ACAD 6: \Engineering\ACAD\2024 - 2025\MPL\TM2501 - Winburndale Road, Wakeley
FILE Traffic Calming Devices\Winburndale Road, Wakeley Concept 1-Public
Consultation.dwg

DATUM: A.H.D. SCALE: 1:250 PAGE SIZE:A1

RECOMMENDED FOR APPROVAL DESIGN SERVICES CO-ORDINATOR DATE:

APPROVED DESIGN SERVICE MANAGER DATE:

INITIALS	DATE
SAFETY AUDIT:	
SURVEYED:	
DESIGN: H.M.D.	04.24
DRAWN: R.E	04.24
CHECKED:	

FAIRFIELD CITY COUNCIL

PROPOSED TRAFFIC CALMING DEVICES
WINBURNDALE ROAD, WAKELEY

CONCEPT PLAN-LOCATION 3

PLAN No.
TM831

SHEET No. **04** REVN. No.